



7 1/2 ACRES RESIDENCE

INDIANAPOLIS, IND.

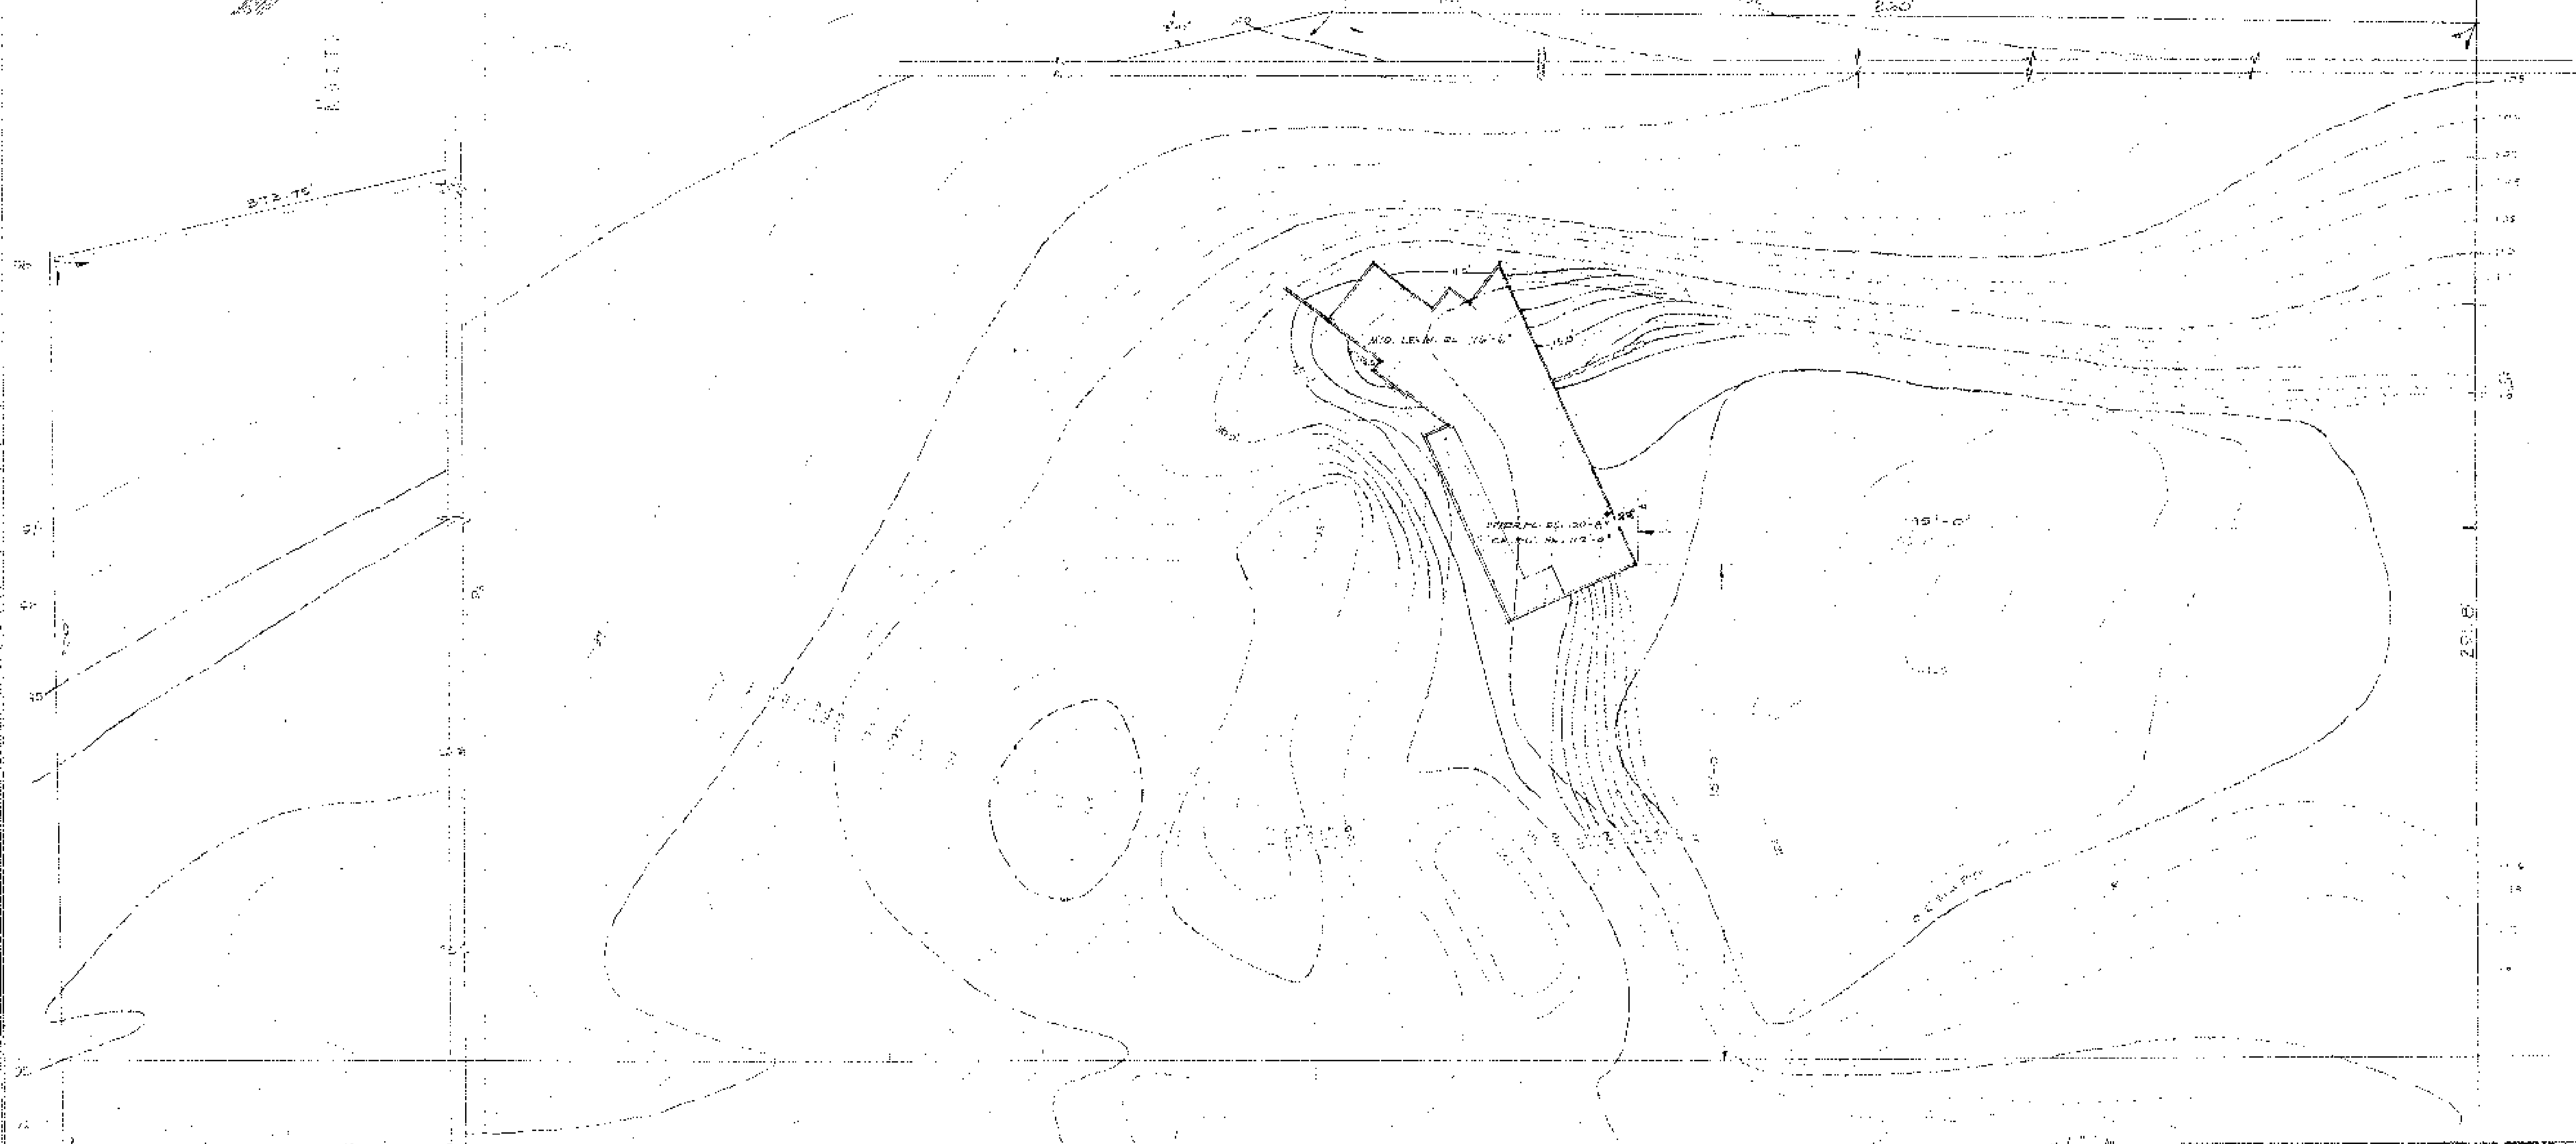

May 20, 1914

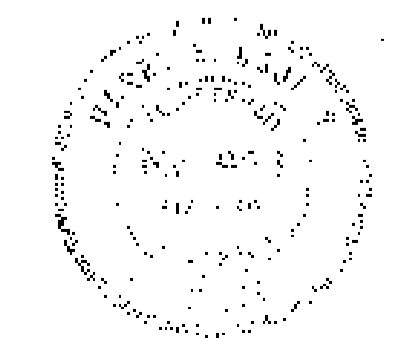

HARRY E. COOLER ARCHITECT	
348 COLLEGE AVENUE INDIANAPOLIS, INDIANA	
RESIDENCE	DRAWN BY: [Signature]
NO. 2	DATE: [Date]
7 1/2 ACRES EAST 7 MILES	BY: Harry E. Cooler
INDIANAPOLIS, IND.	QUAN. \$500 SHEET 88-1